




ALTERNATING POLE PLACEMENT

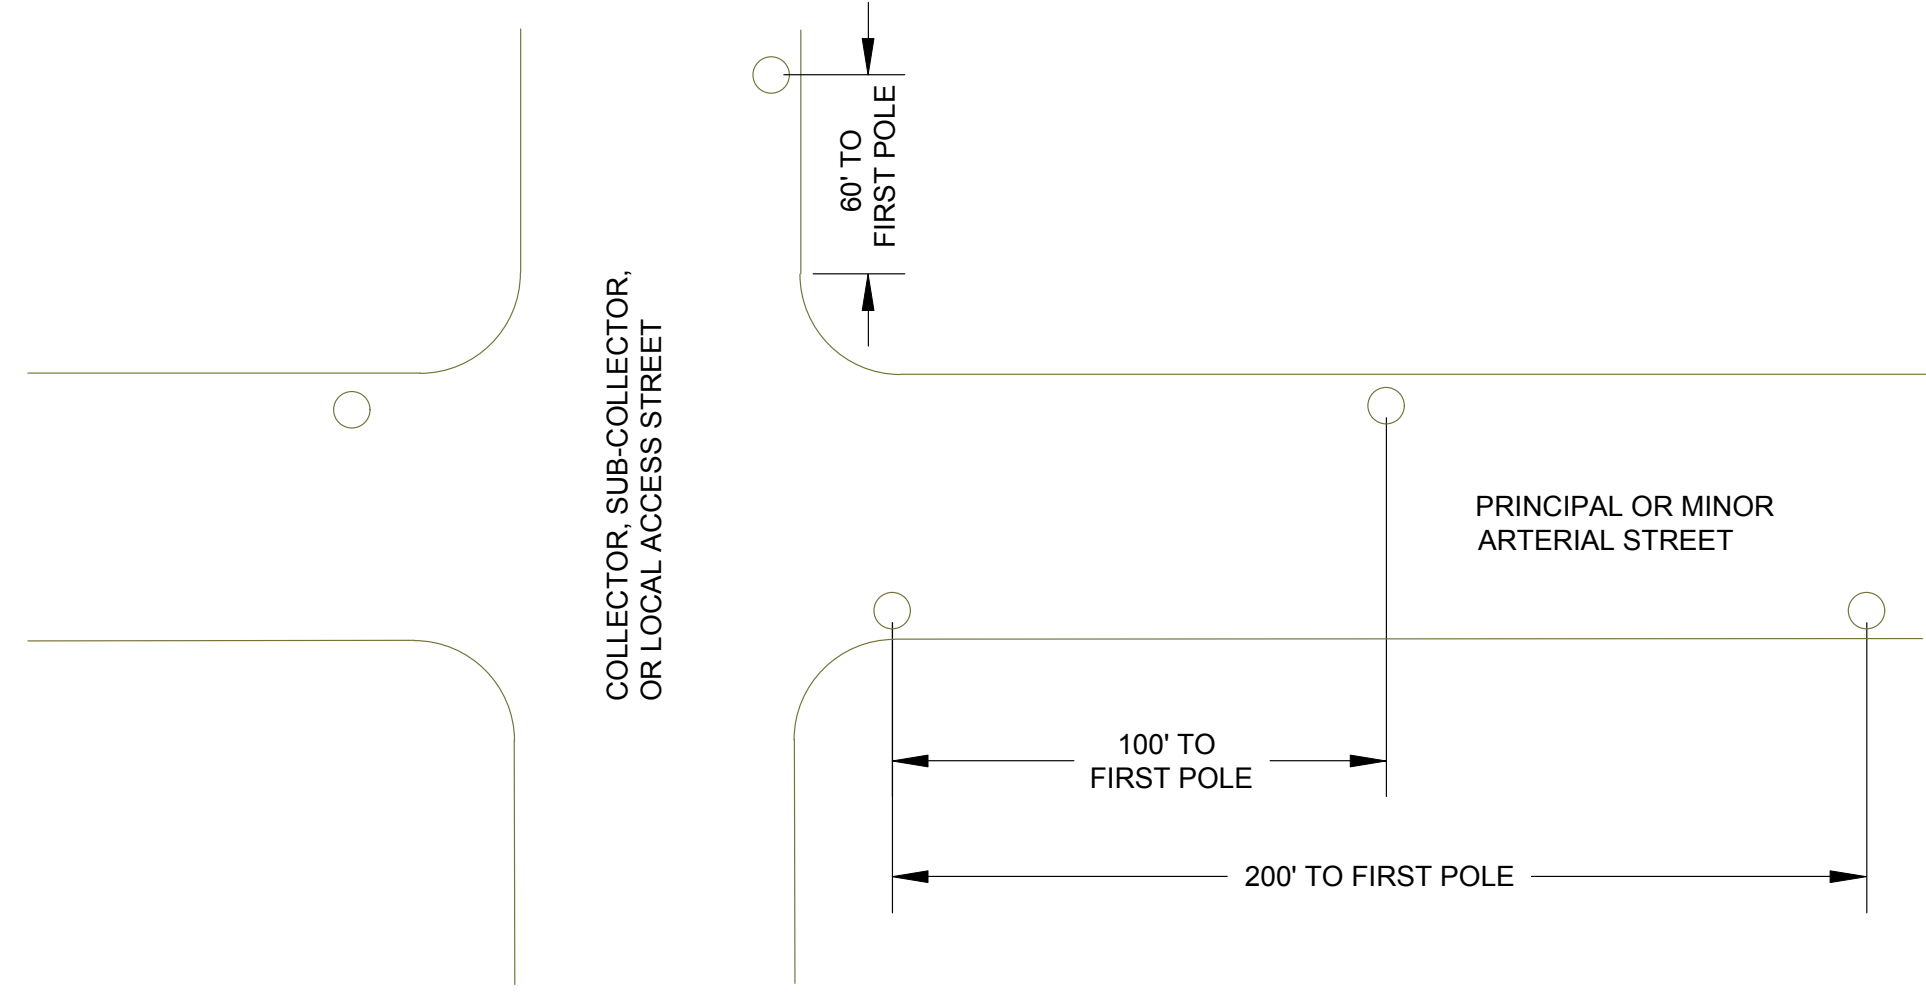


ALTERNATING POLE PLACEMENT

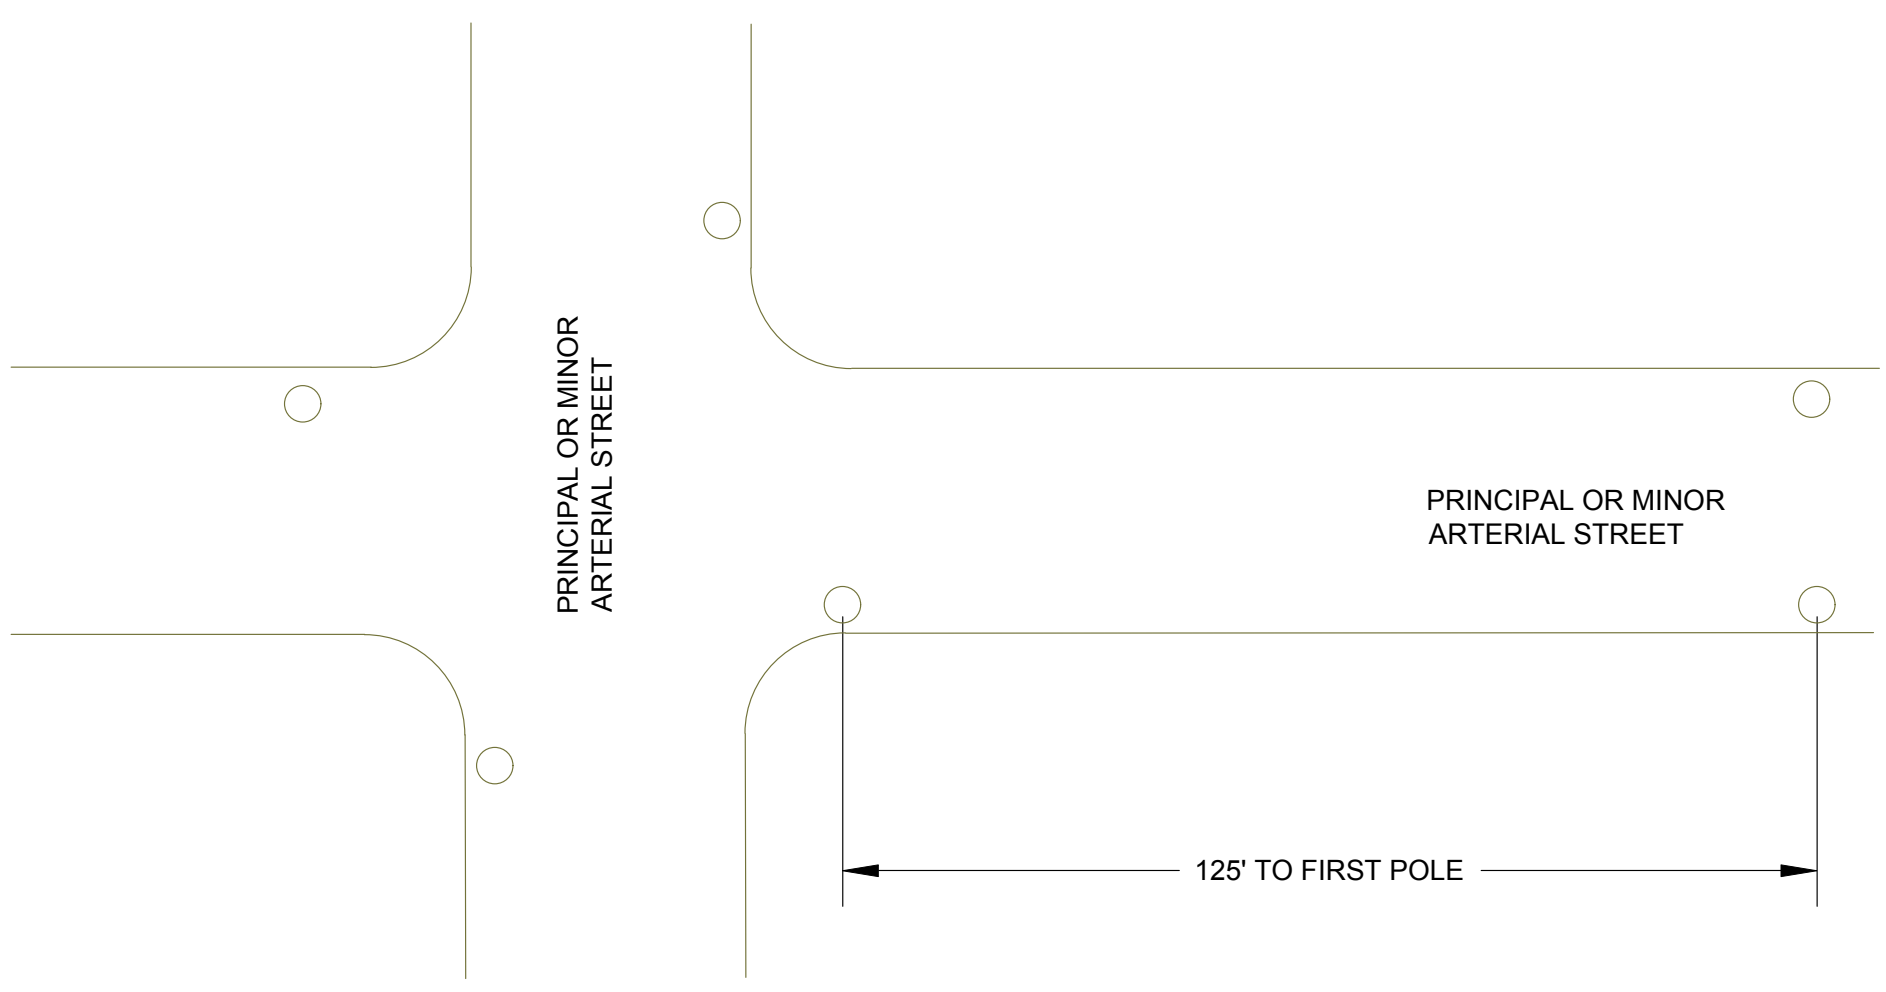


OPPOSING POLE PLACEMENT

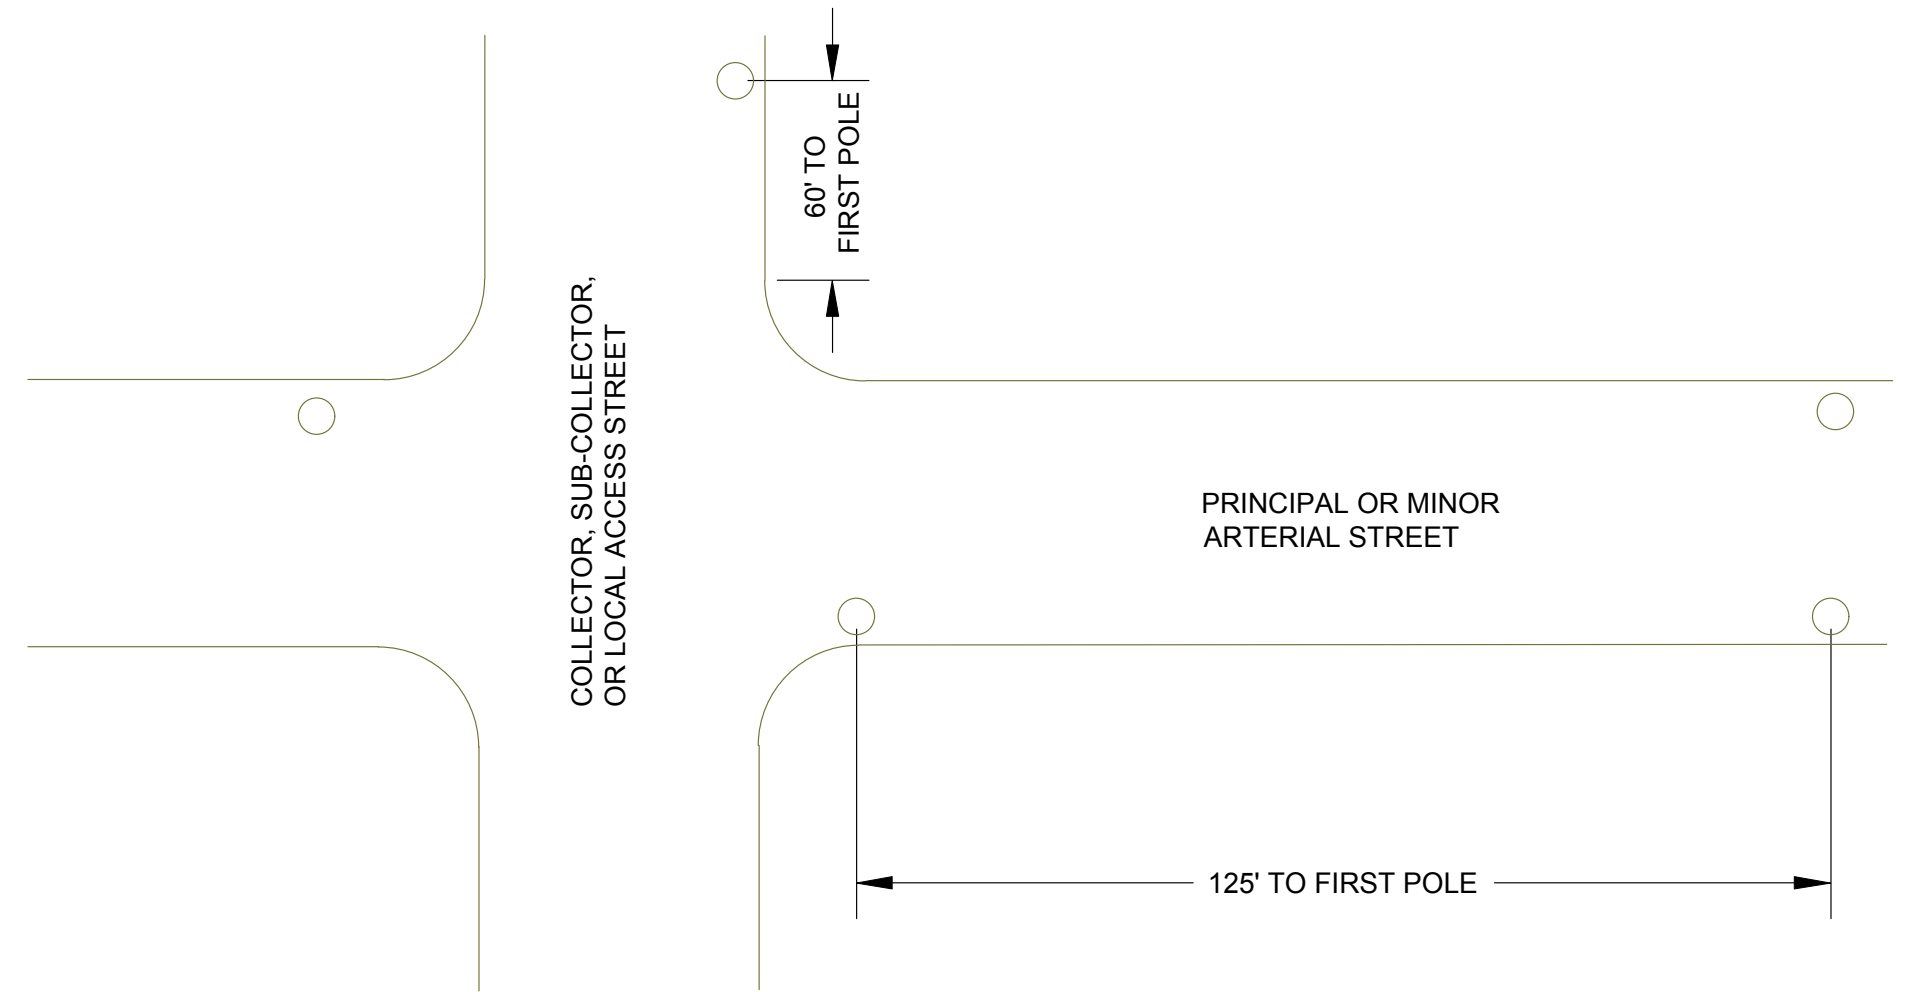

OPPOSING POLE PLACEMENT

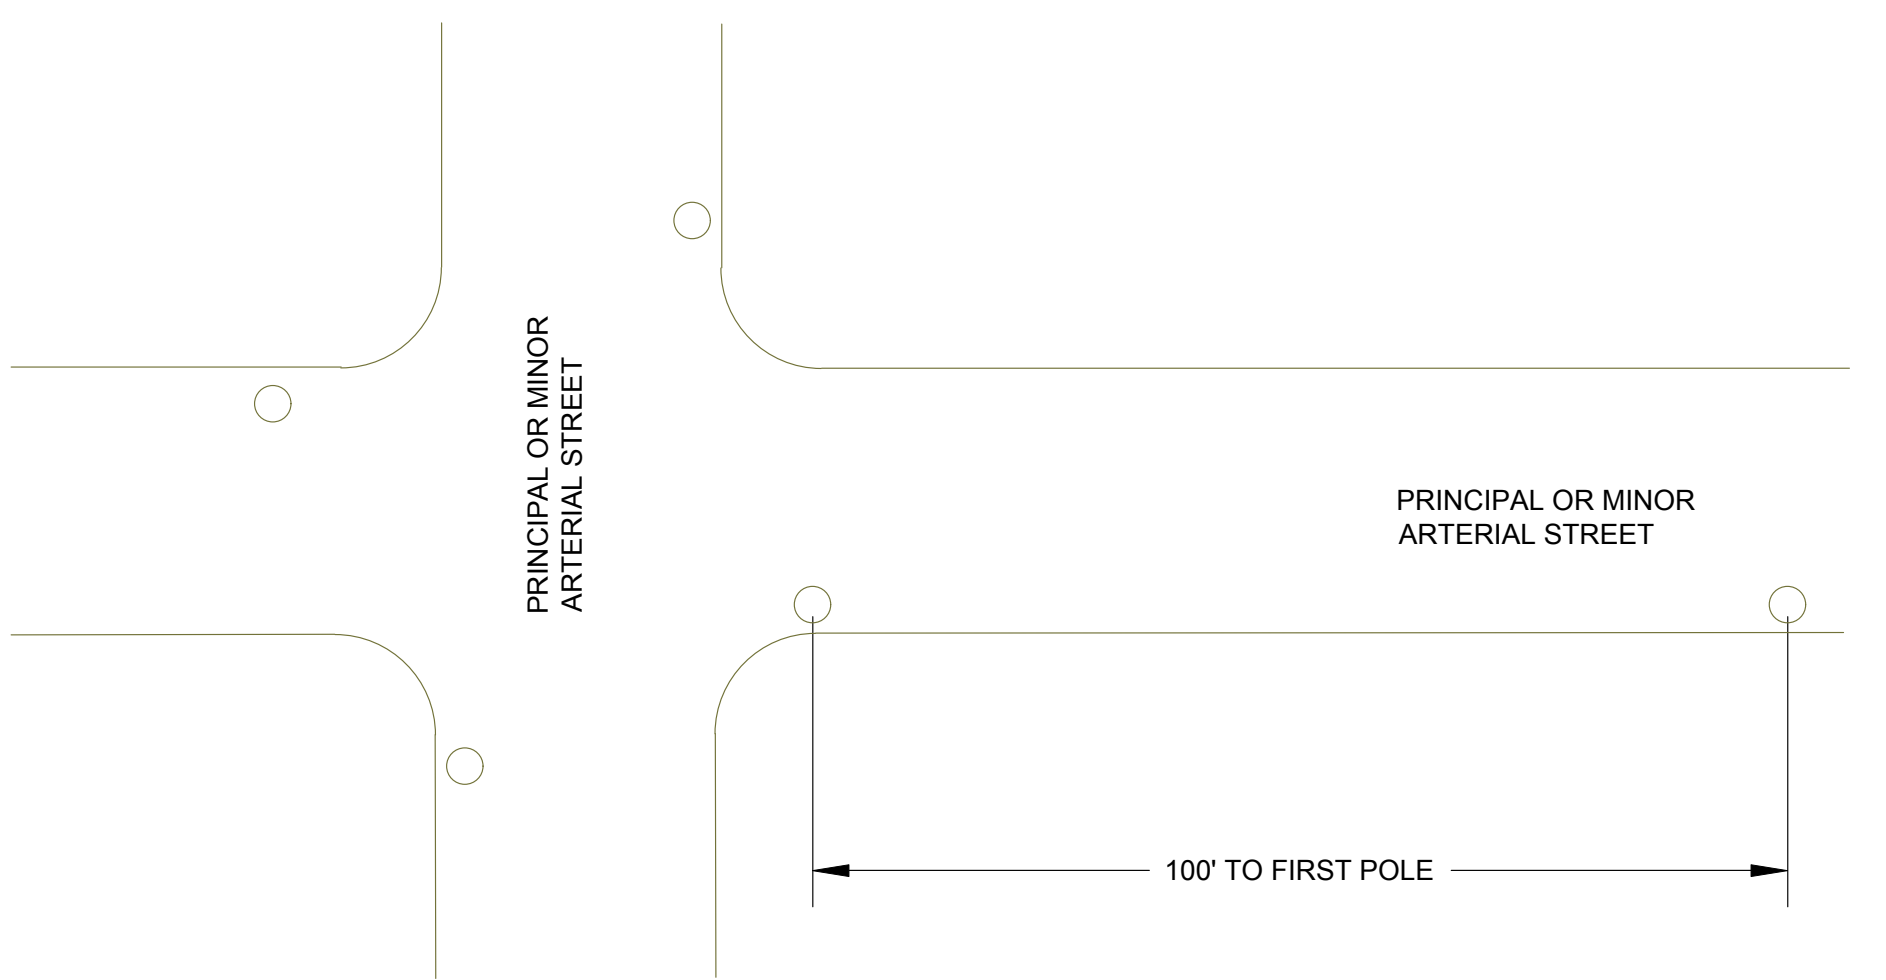

ONE SIDED POLE PLACEMENT

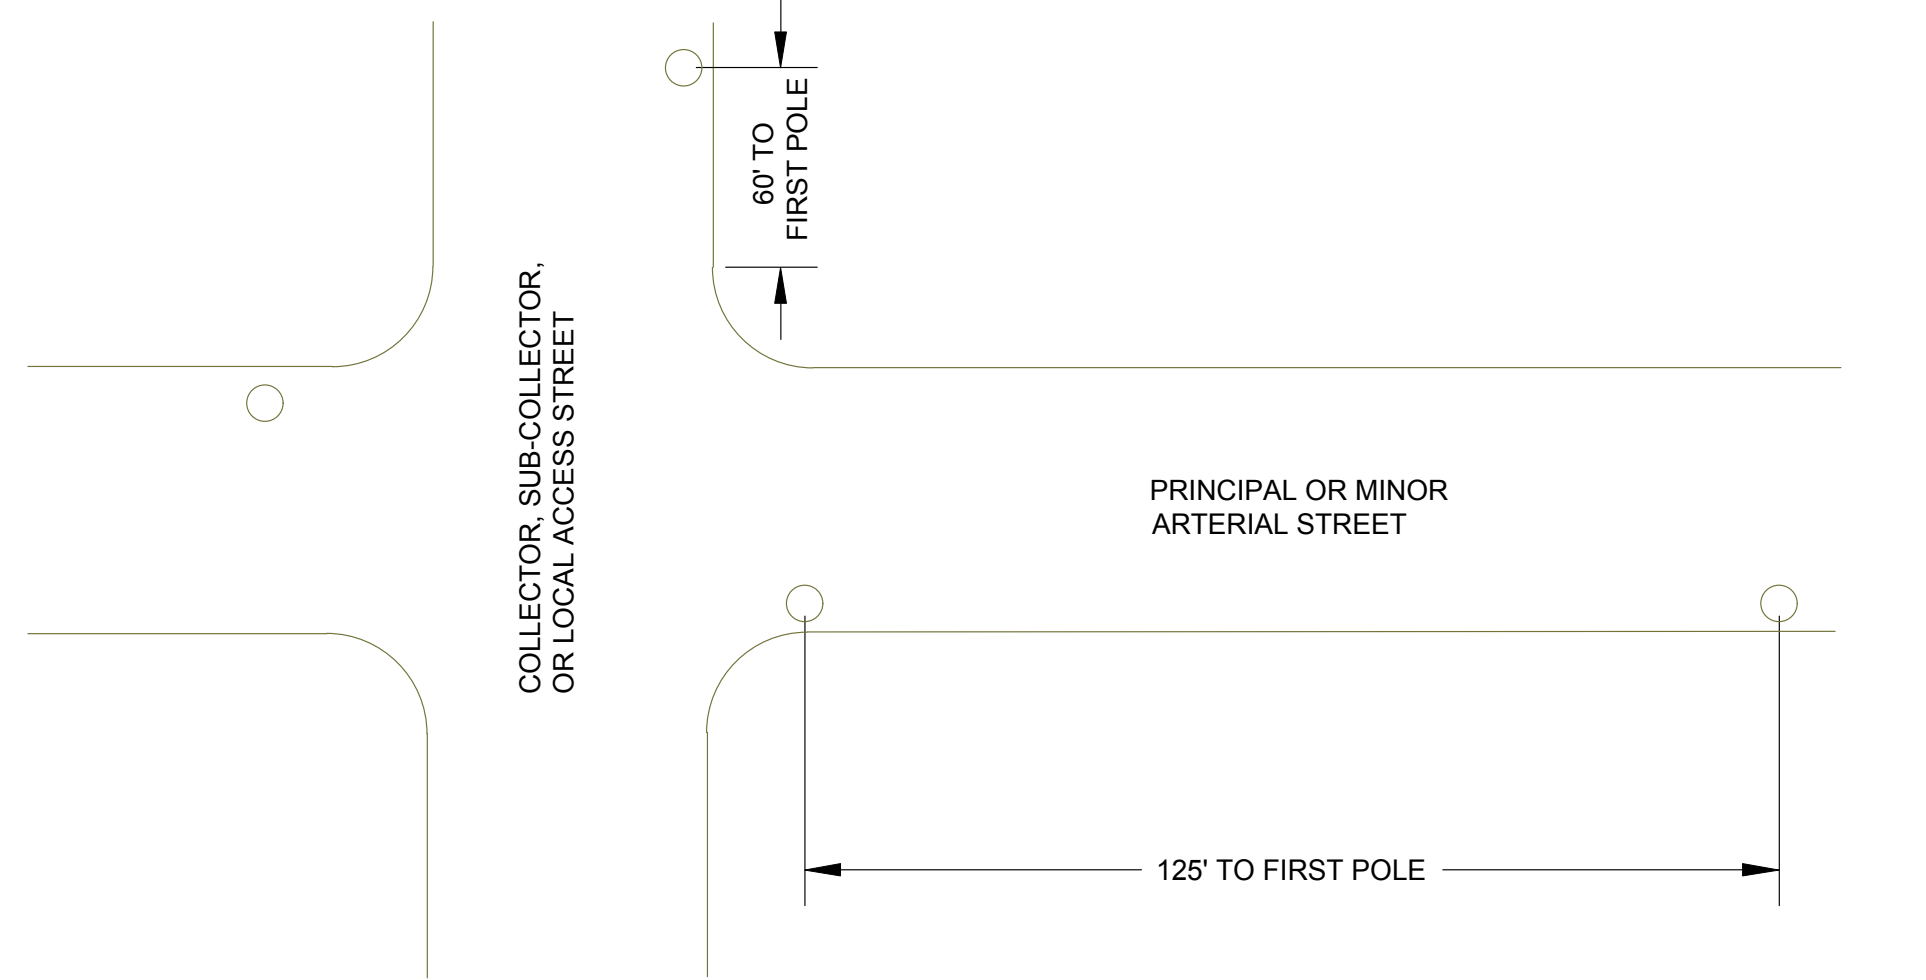

ONE SIDED POLE PLACEMENT



City of Bremerton

PUBLIC WORKS

ENGINEERING DIVISION

STREET LIGHTING PLACEMENT

Alteration of this drawing is prohibited. Any approval of an altered drawing is unauthorized and void.

7006

Revision Date
8/22/08